
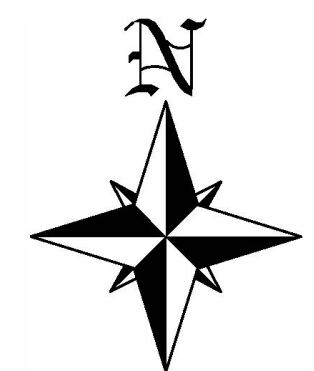


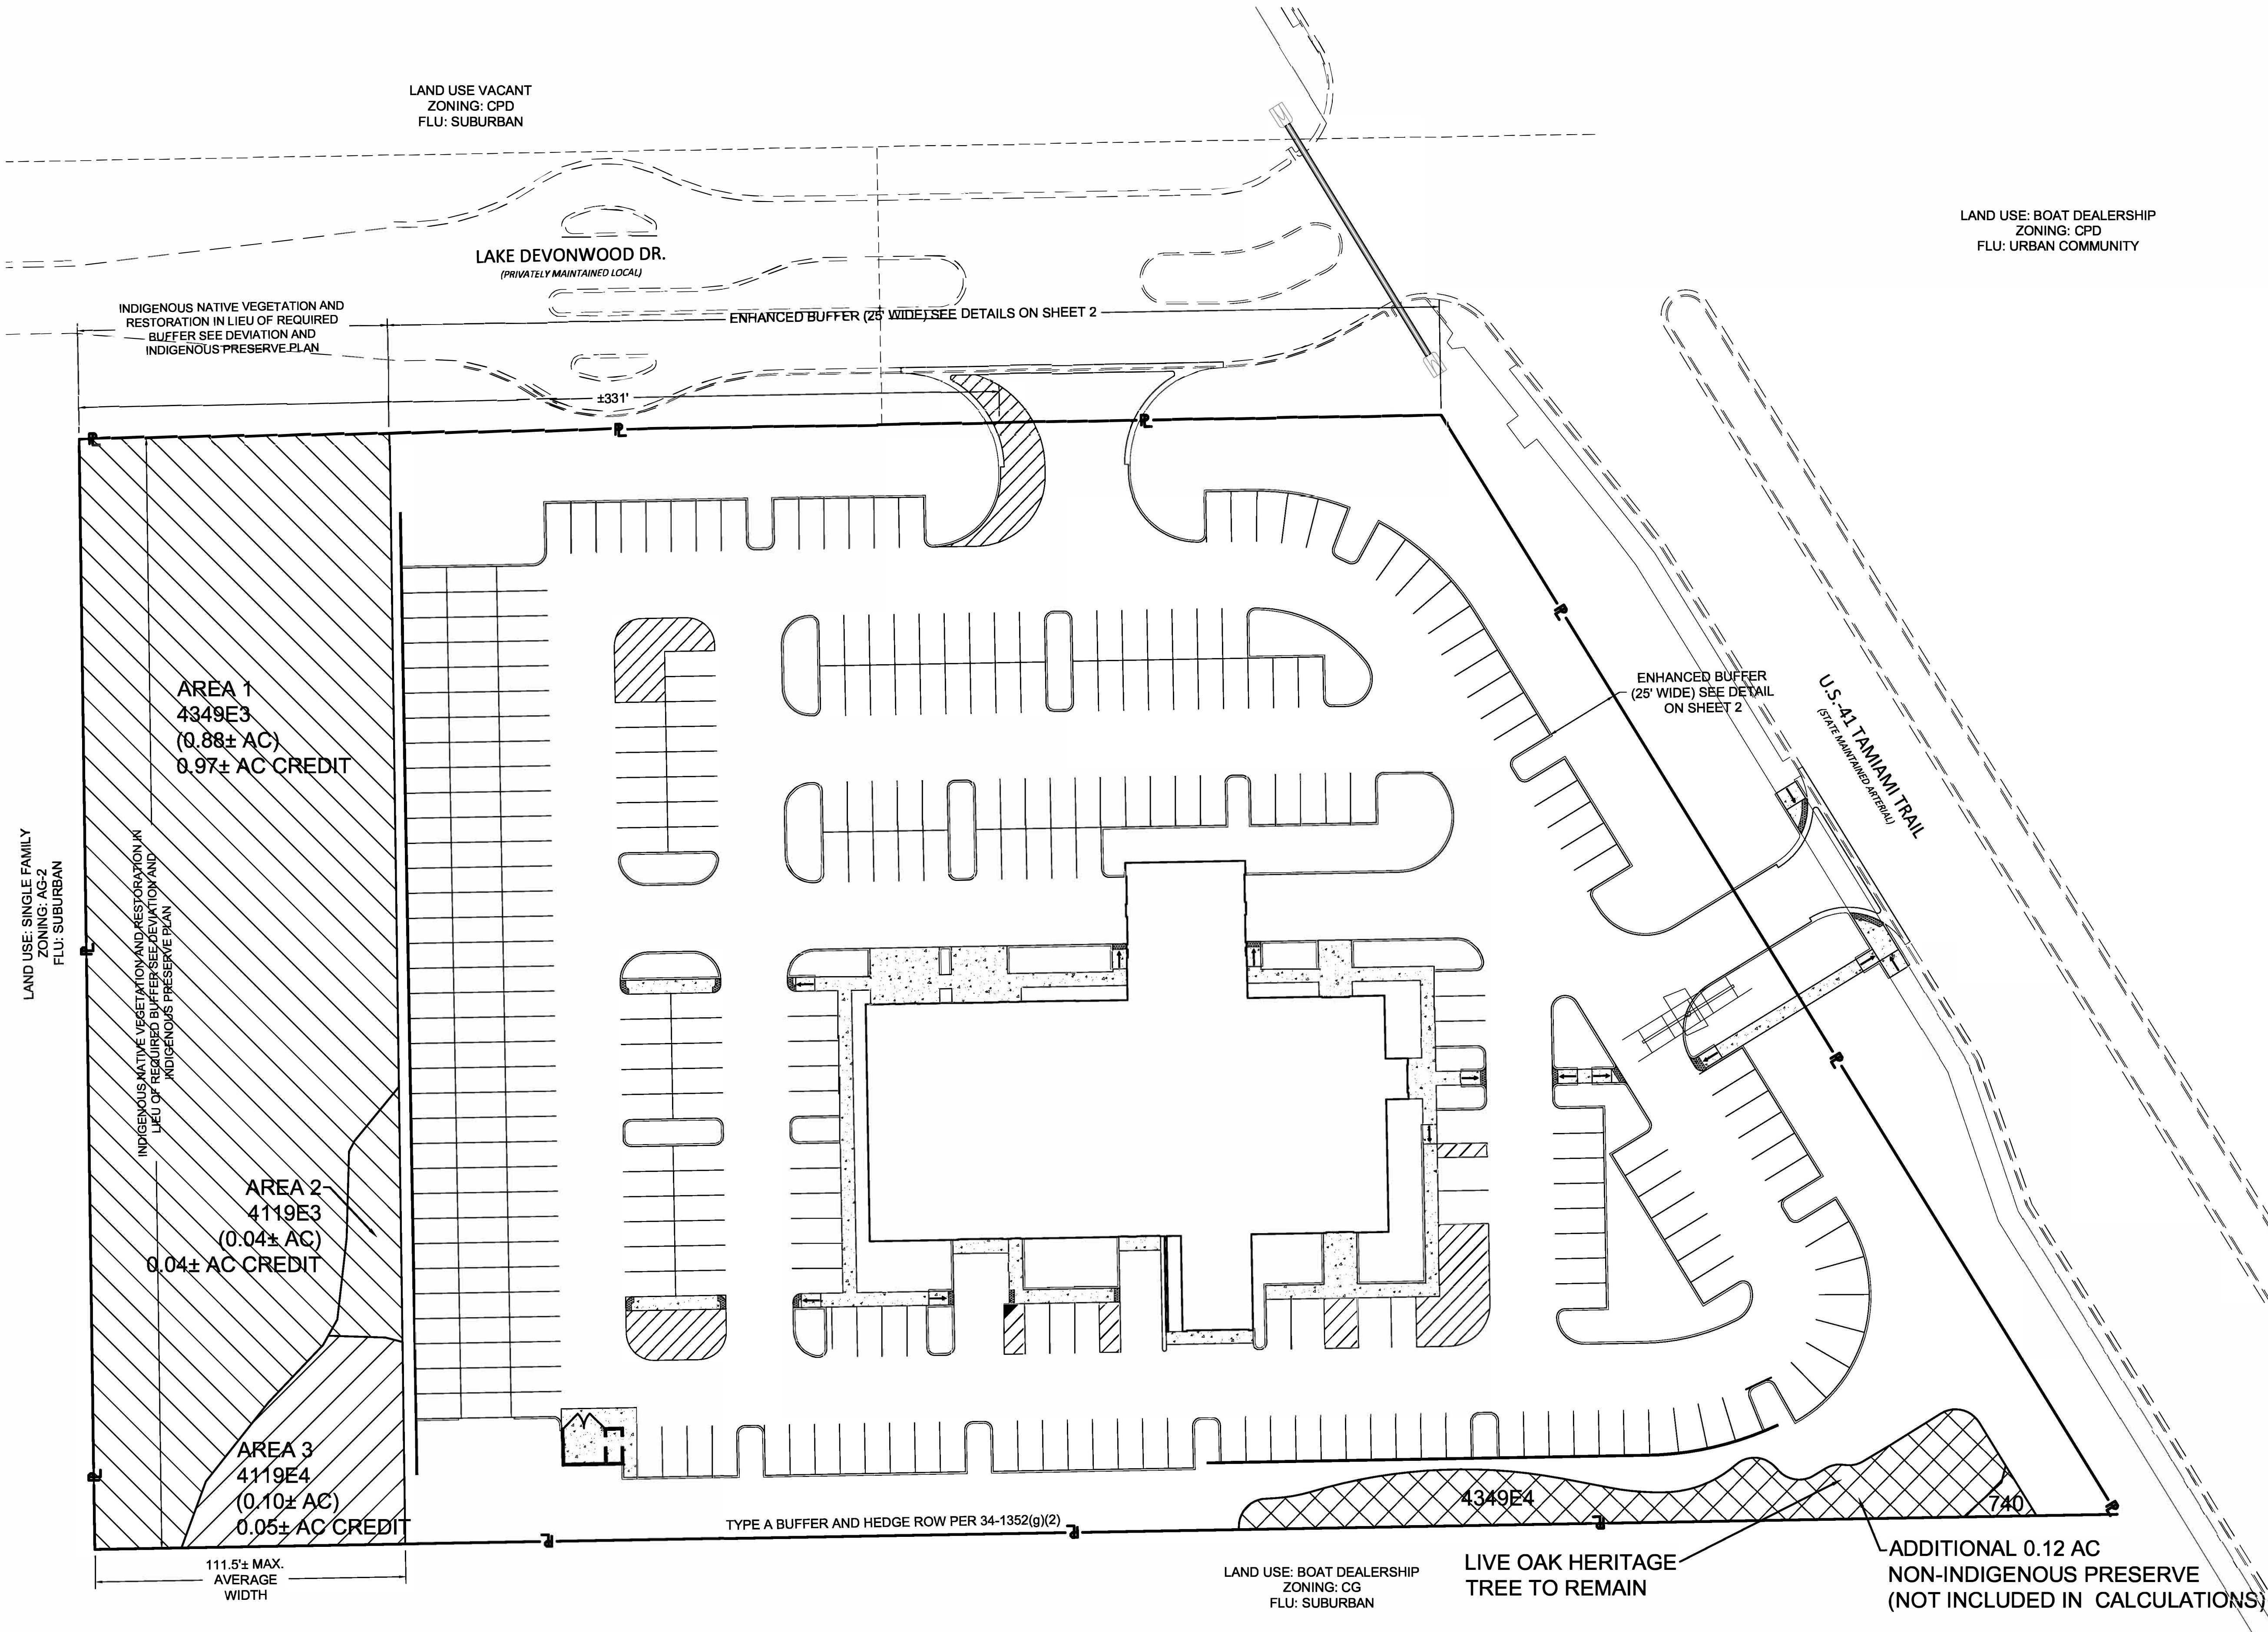

0 30 60 90
GRAPHIC SCALE 1" = 30'

CPD: 5.58 ACRES * 0.30 * 0.5 = 0.84 ACRES (INDIGENOUS REQUIRED)

THE FOLLOWING TABLE LISTS THE INDIGENOUS AREAS WITH CREDIT TO BE PROVIDED, HOWEVER, REQUIRED INDIGENOUS SHALL NOT EXCEED 0.84 ACRES.

AREA #	FLUCCS	WETLAND	ACREAGE	BASE MULTIPLIER*	TOTAL
1	4349E3	N	0.88	1.1	0.97
2	4119E3	N	0.04	1.1	0.04
3	4119E4	N	0.10	0.5	0.05
			1.02		1.06

1.06 AC/CREDIT OF INDIGENOUS PROVIDED

- LEGEND:
- = UPLAND INDIGENOUS PRESERVATION ENHANCED BY EXOTIC REMOVAL (0.92 AC)
 - = UPLAND INDIGENOUS RESTORATION ENHANCED BY EXOTIC REMOVAL WITH PLANTINGS (0.10 AC)

Exhibit "C"

PREPARED FOR:

GOFM, LLC
1575 MANSELL ROAD
ALPHARETTA, GA. 30009

NO.	DATE	REVISION DESCRIPTION	BY

BANKS ENGINEERING
Professional Engineers, Planners, & Land Surveyors
Serving The State Of Florida

10511 SIX MILE CYPRESS PARKWAY
FORT MYERS, FLORIDA 33966
PHONE: (239) 939-5490 FAX: (239) 939-2523
ENGINEERING LICENSE # EB 6469
SURVEY LICENSE # LB 6690
WWW.BANKSENG.COM

INDIGENOUS PRESERVE PLAN
DEVONWOOD DEALERSHIP CPD
LEE COUNTY, FLORIDA

DATE	PROJECT	DRAWING	DESIGN	DRAWN	CHECKED	SCALE	SHEET
07-17-2025	8248G	MCP	KWK	RJV	SEH	1"=30'	01