
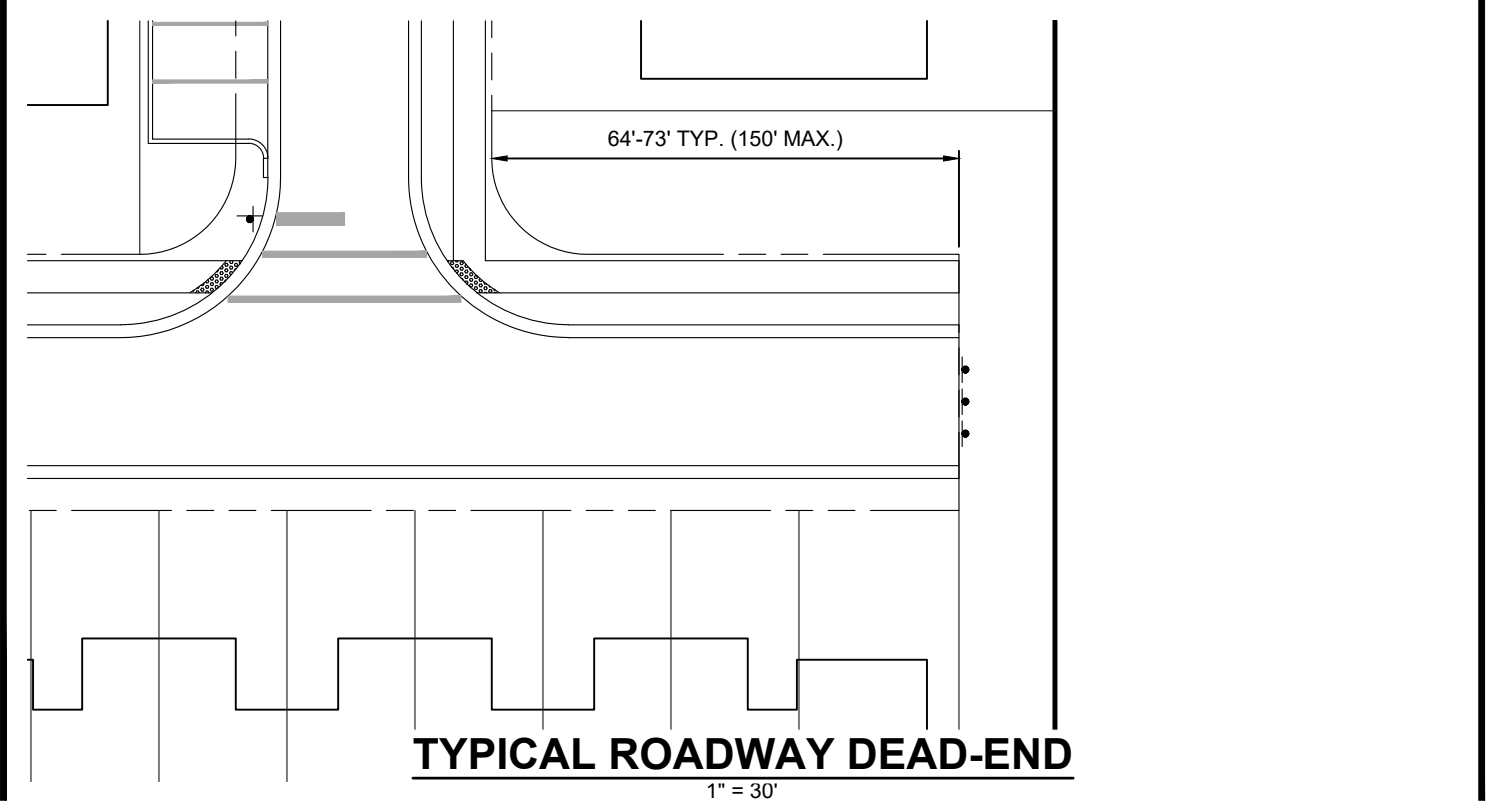


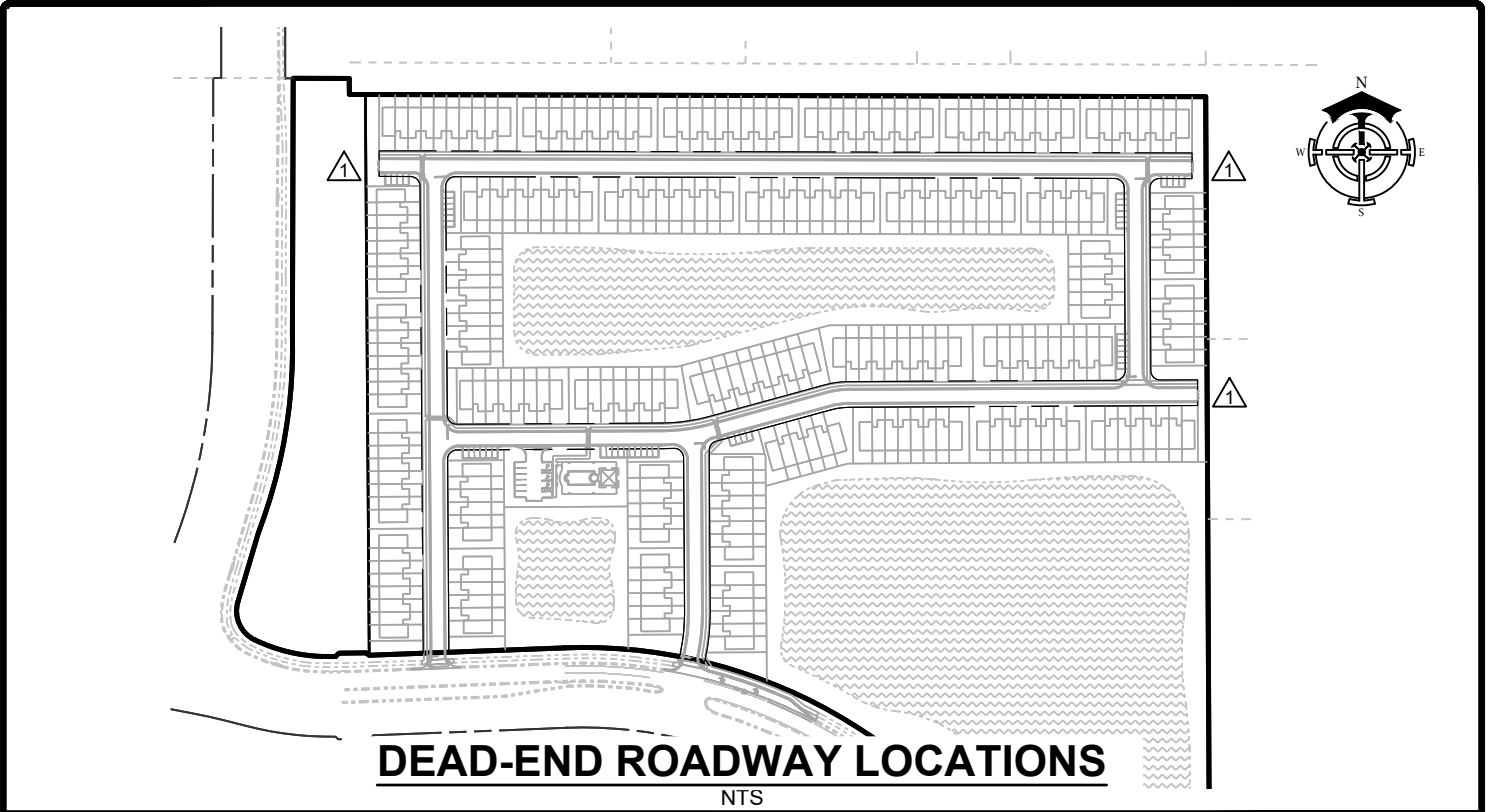

RESPEC  
1412 Jackson Street  
Suite #1  
Fort Myers, FL 33901  
(239) 418-0691

Florida Registry License  
No. 33253

OWNER / DEVELOPER:  
**LENNAR**  
10481 SIX MILE CYPRESS PARKWAY  
FORT MYERS, FL 33966  
(239) 278-1177

PROJECT:

**ESTATES AT  
ENTRADA RPD**

TRACT #3 -  
DEAD-END  
STREET EXHIBIT

Project Number: W0079.24069

Sheet Number: 1