
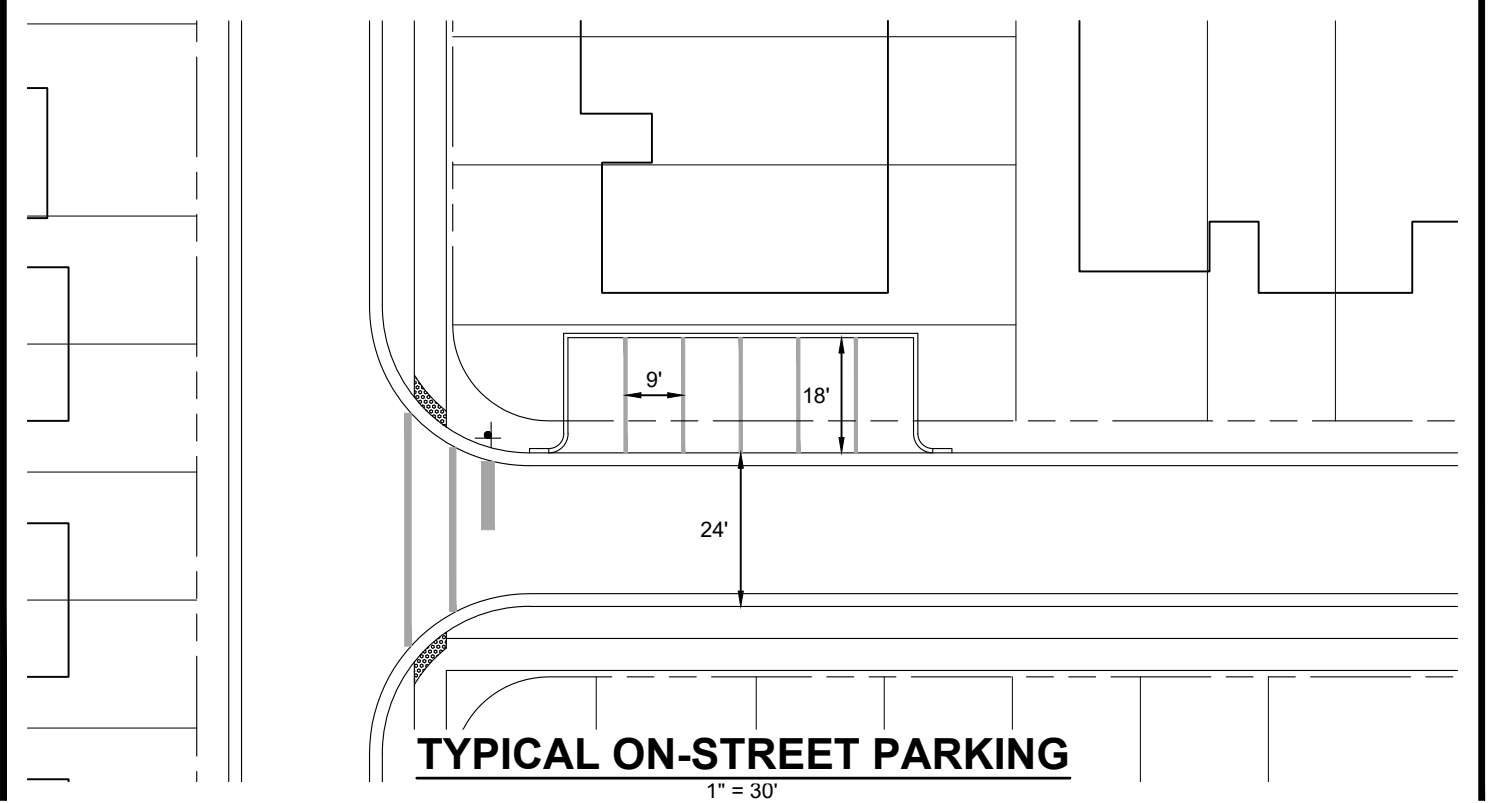


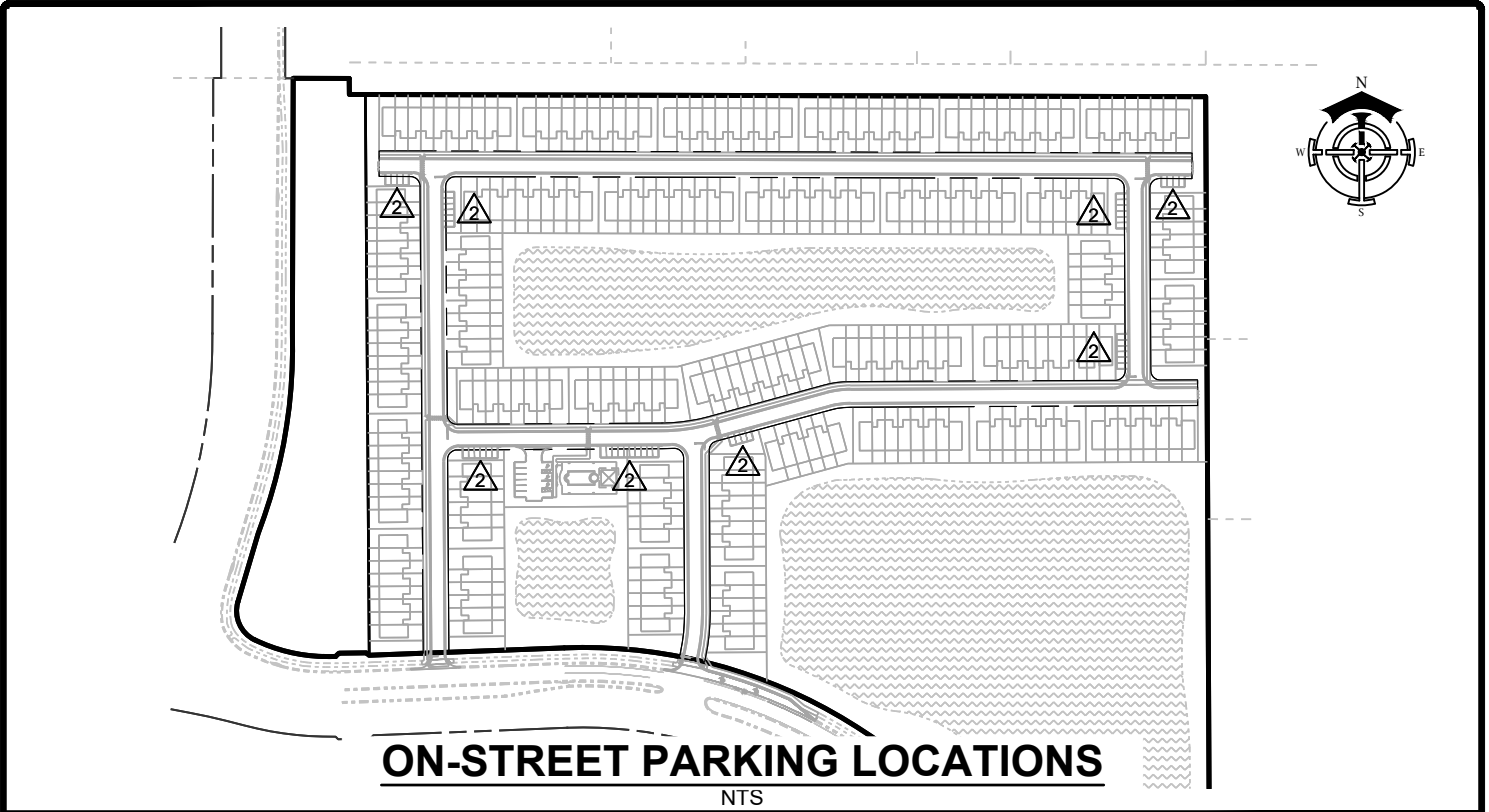

RESPEC
1412 Jackson Street
Suite #1
Fort Myers, FL 33901
(239) 418-0691

Florida Registry License
No. 33253

OWNER / DEVELOPER:
LENNAR
10481 SIX MILE CYPRESS PARKWAY
FORT MYERS, FL 33966
(239) 278-1177

PROJECT:

**ESTATES AT
ENTRADA RPD**

TRACT #3 -
ON-STREET
PARKING EXHIBIT

Project Number: W0079.24069

Sheet Number: 1