

DEVIATION:

3 SECTION 10-329(d)(4) TO ALLOW EXISTING LAKE BANKS ADJACENT TO RESIDENTIAL TO REMAIN AS IS.

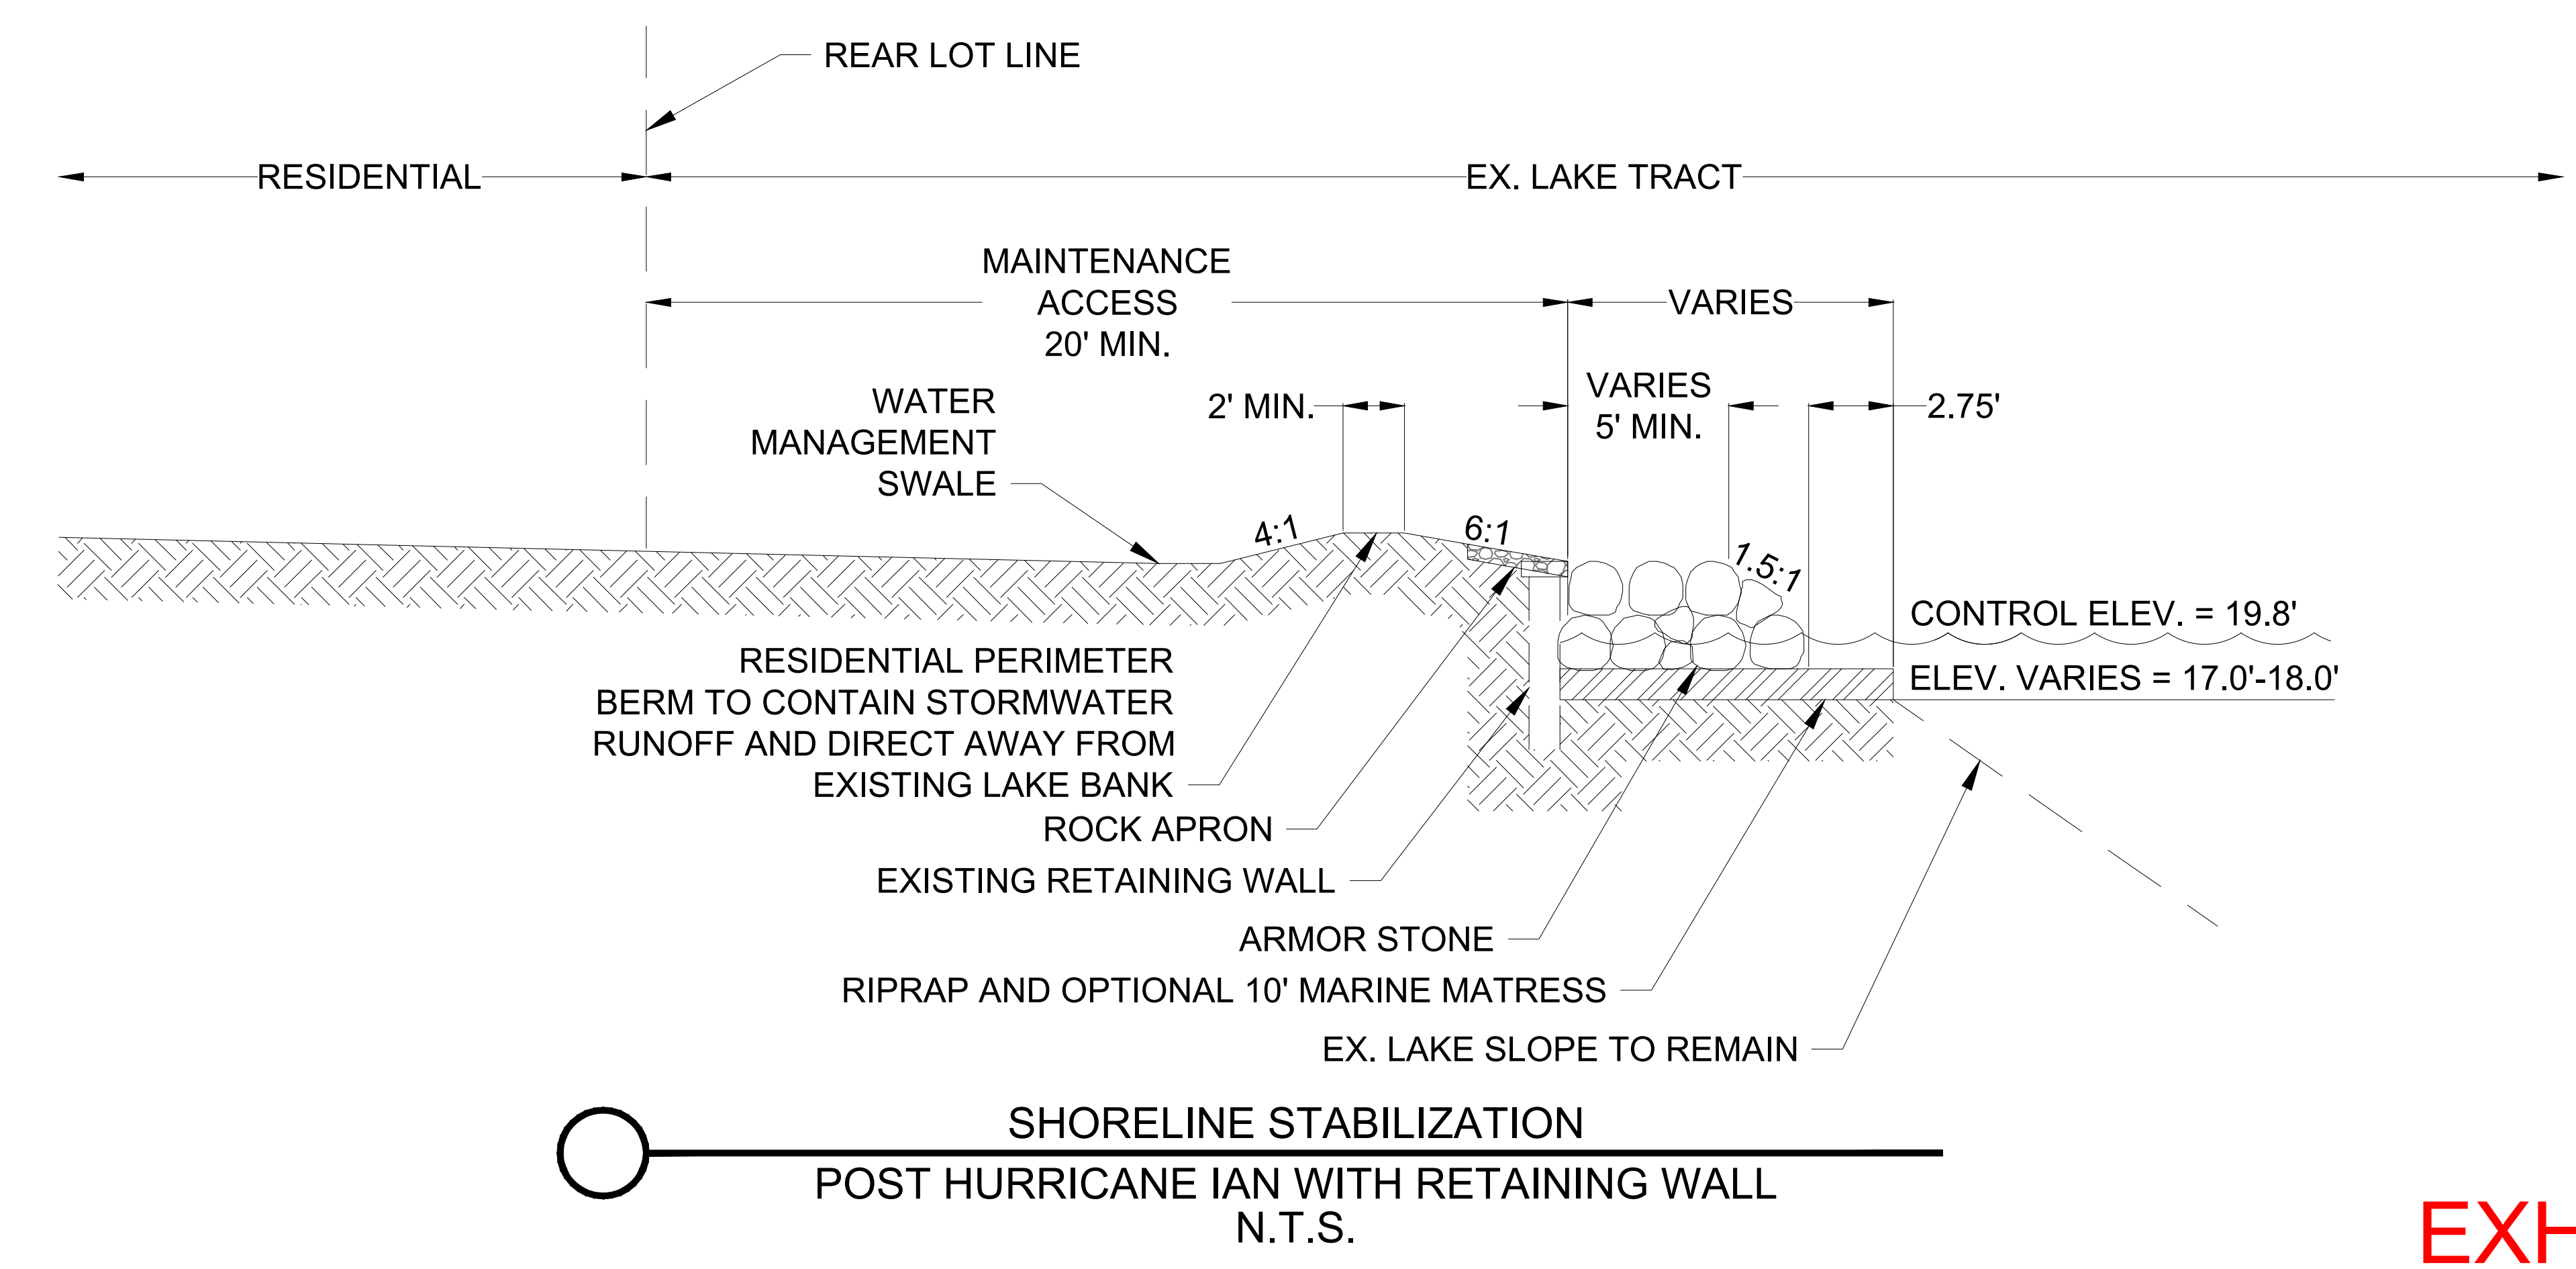
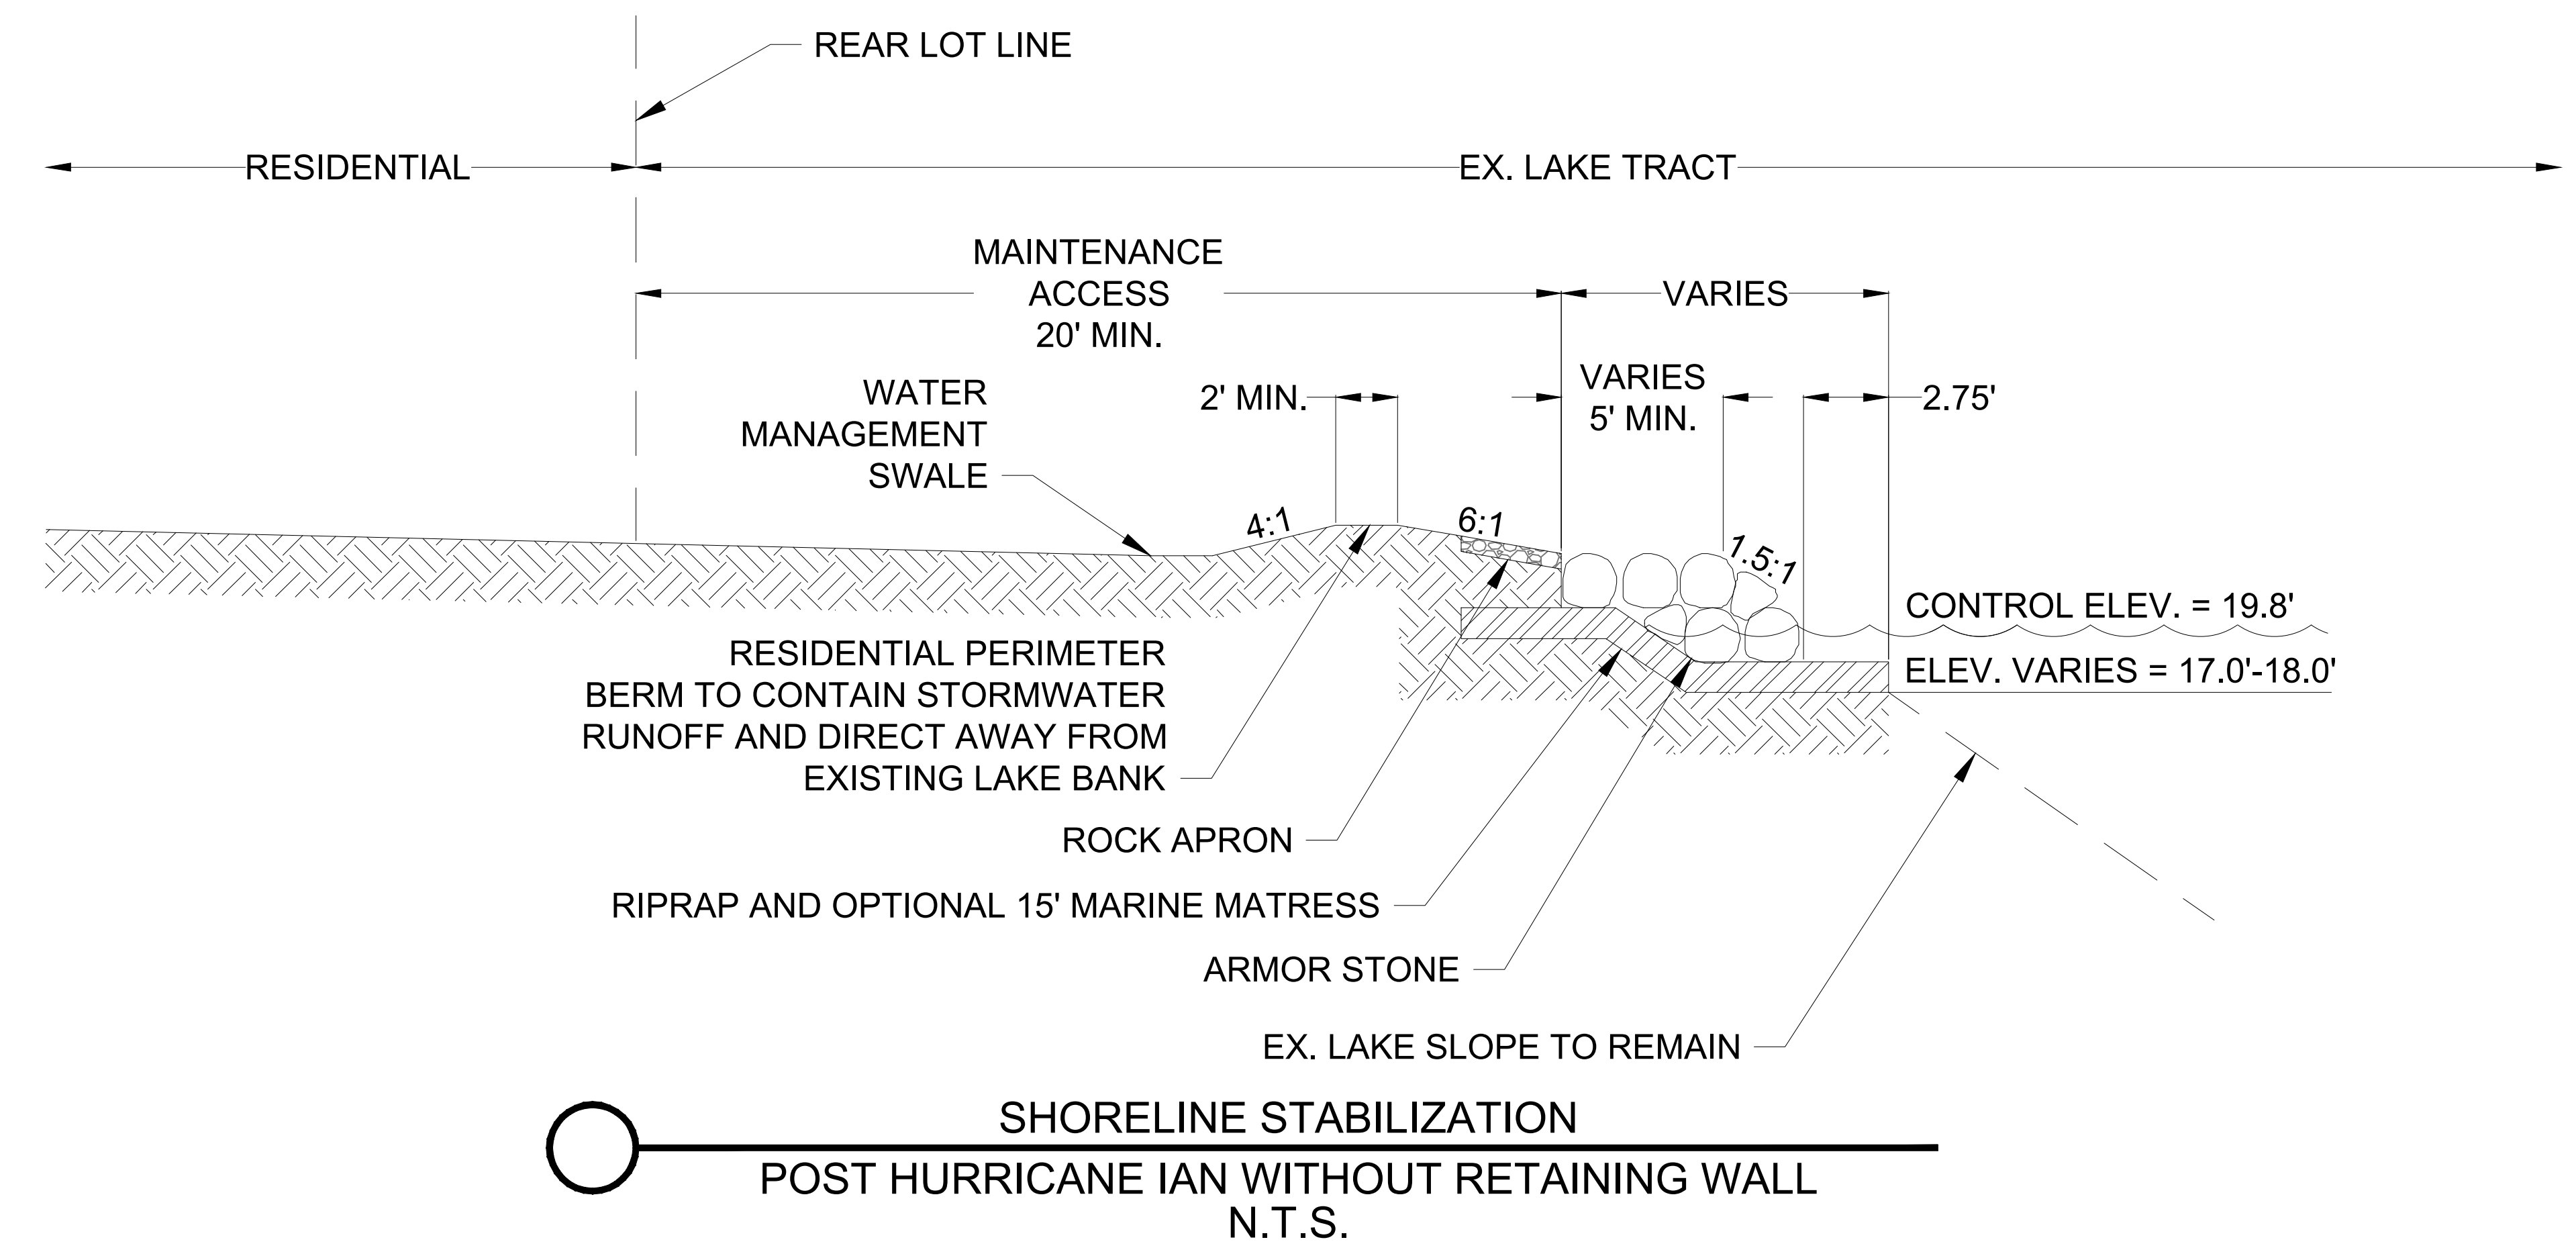


EXHIBIT D

Barraco
and Associates, Inc.
CIVIL ENGINEERING - LAND SURVEYING
LAND PLANNING
www.barraco.net
2271 MCGREGOR BLVD., SUITE 100
FORT MYERS, FLORIDA 33902-2800
PHONE (239) 461-3170
FAX (239) 461-3170
FLORIDA CERTIFICATES OF AUTHORIZATION
ENGINEERING 7995 - SURVEYING LB-6940

PREPARED FOR

WILDBLUE
COMMUNITY
DEVELOPMENT
DISTRICT

PROJECT DESCRIPTION

WILDBLUE

LEE COUNTY, FLORIDA

DRAWING NOT VALID WITHOUT SEAL, SIGNATURE AND DATE
© COPYRIGHT 2025, BARRACO AND ASSOCIATES, INC.
REPRODUCTION, CHANGES OR ASSIGNMENTS ARE PROHIBITED

FILE NAME | 23473-203.7-20-25.DWG

LOCATION | J:\23620\DWG\ADD 4 - JULY 2025\

PLOT DATE | THU. 10-9-2025 - 1:56 PM

PLOT BY | JEREMYSNOW

CROSS REFERENCED DRAWINGS

PLAN REVISIONS

4/1/2019	INTERNAL GATE
5/21/2019	WILDBLUE LAKE SOUTH LAKE BANK
11/1/2019	BOAT RAMP PARKING

PLAN STATUS

AMENDED
TYPICAL
SECTIONS

PROJECT / FILE NO. | SHEET NUMBER

23620 | 2 OF 2