
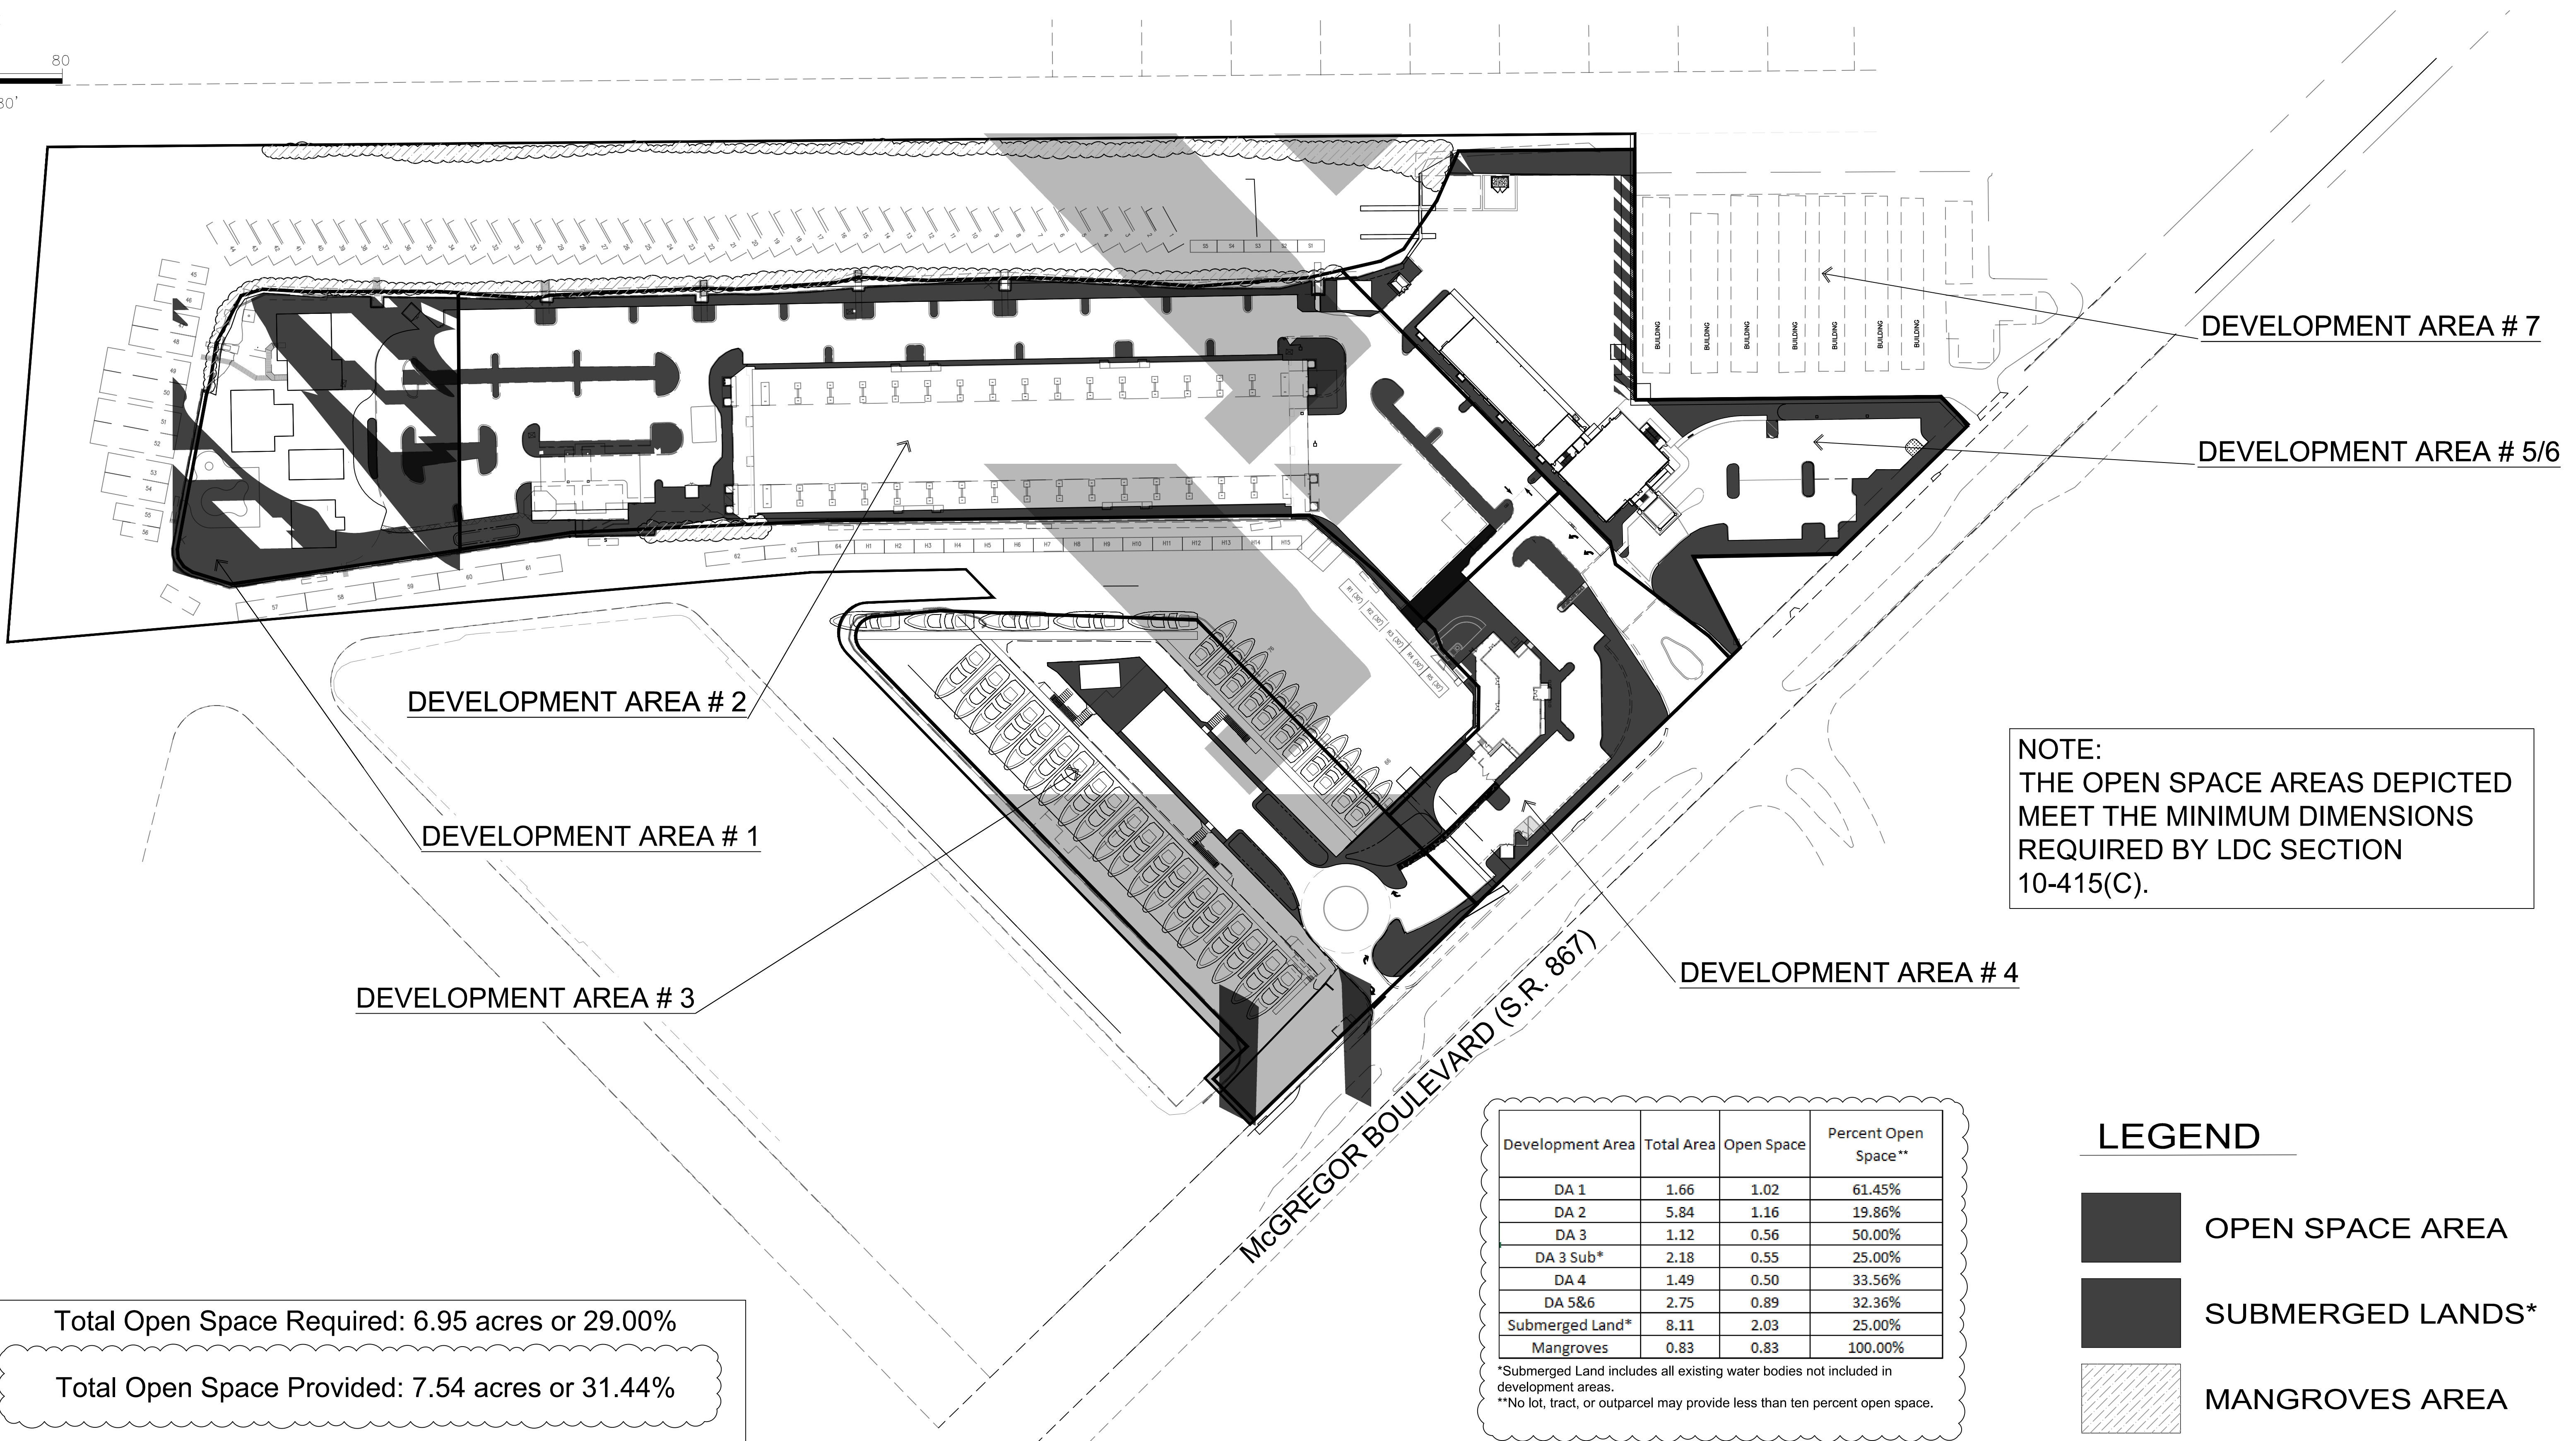


RECREATIONAL MARINA FACILITY
COMMERCIAL PLANNED DEVELOPMENT

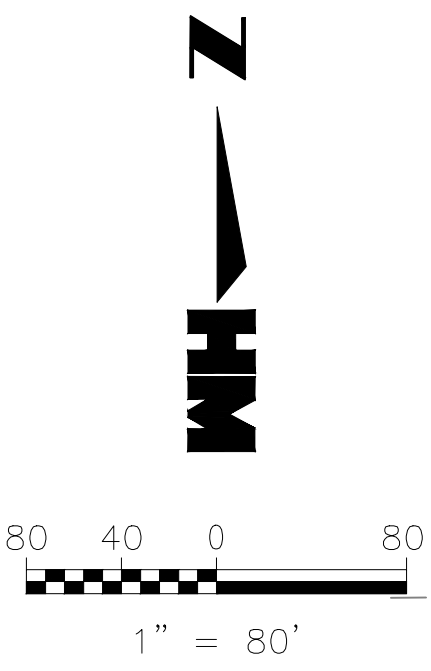

Total Open Space Required: 6.95 acres or 29.00%

Total Open Space Provided: 7.54 acres or 31.44%

Development Area	Total Area	Open Space	Percent Open Space**
DA 1	1.66	1.02	61.45%
DA 2	5.84	1.16	19.86%
DA 3	1.12	0.56	50.00%
DA 3 Sub*	2.18	0.55	25.00%
DA 4	1.49	0.50	33.56%
DA 5&6	2.75	0.89	32.36%
Submerged Land*	8.11	2.03	25.00%
Mangroves	0.83	0.83	100.00%

*Submerged Land includes all existing water bodies not included in development areas.
**No lot, tract, or outparcel may provide less than ten percent open space.

LEGEND

OPEN SPACE AREA

SUBMERGED LANDS*

MANGROVES AREA

H:\2016\20160220\DW\Zoning\2016022_MCP - Open Space.dwg Tab: Exhibit A Oct 10, 2022 - 3:20pm