


Exhibit B

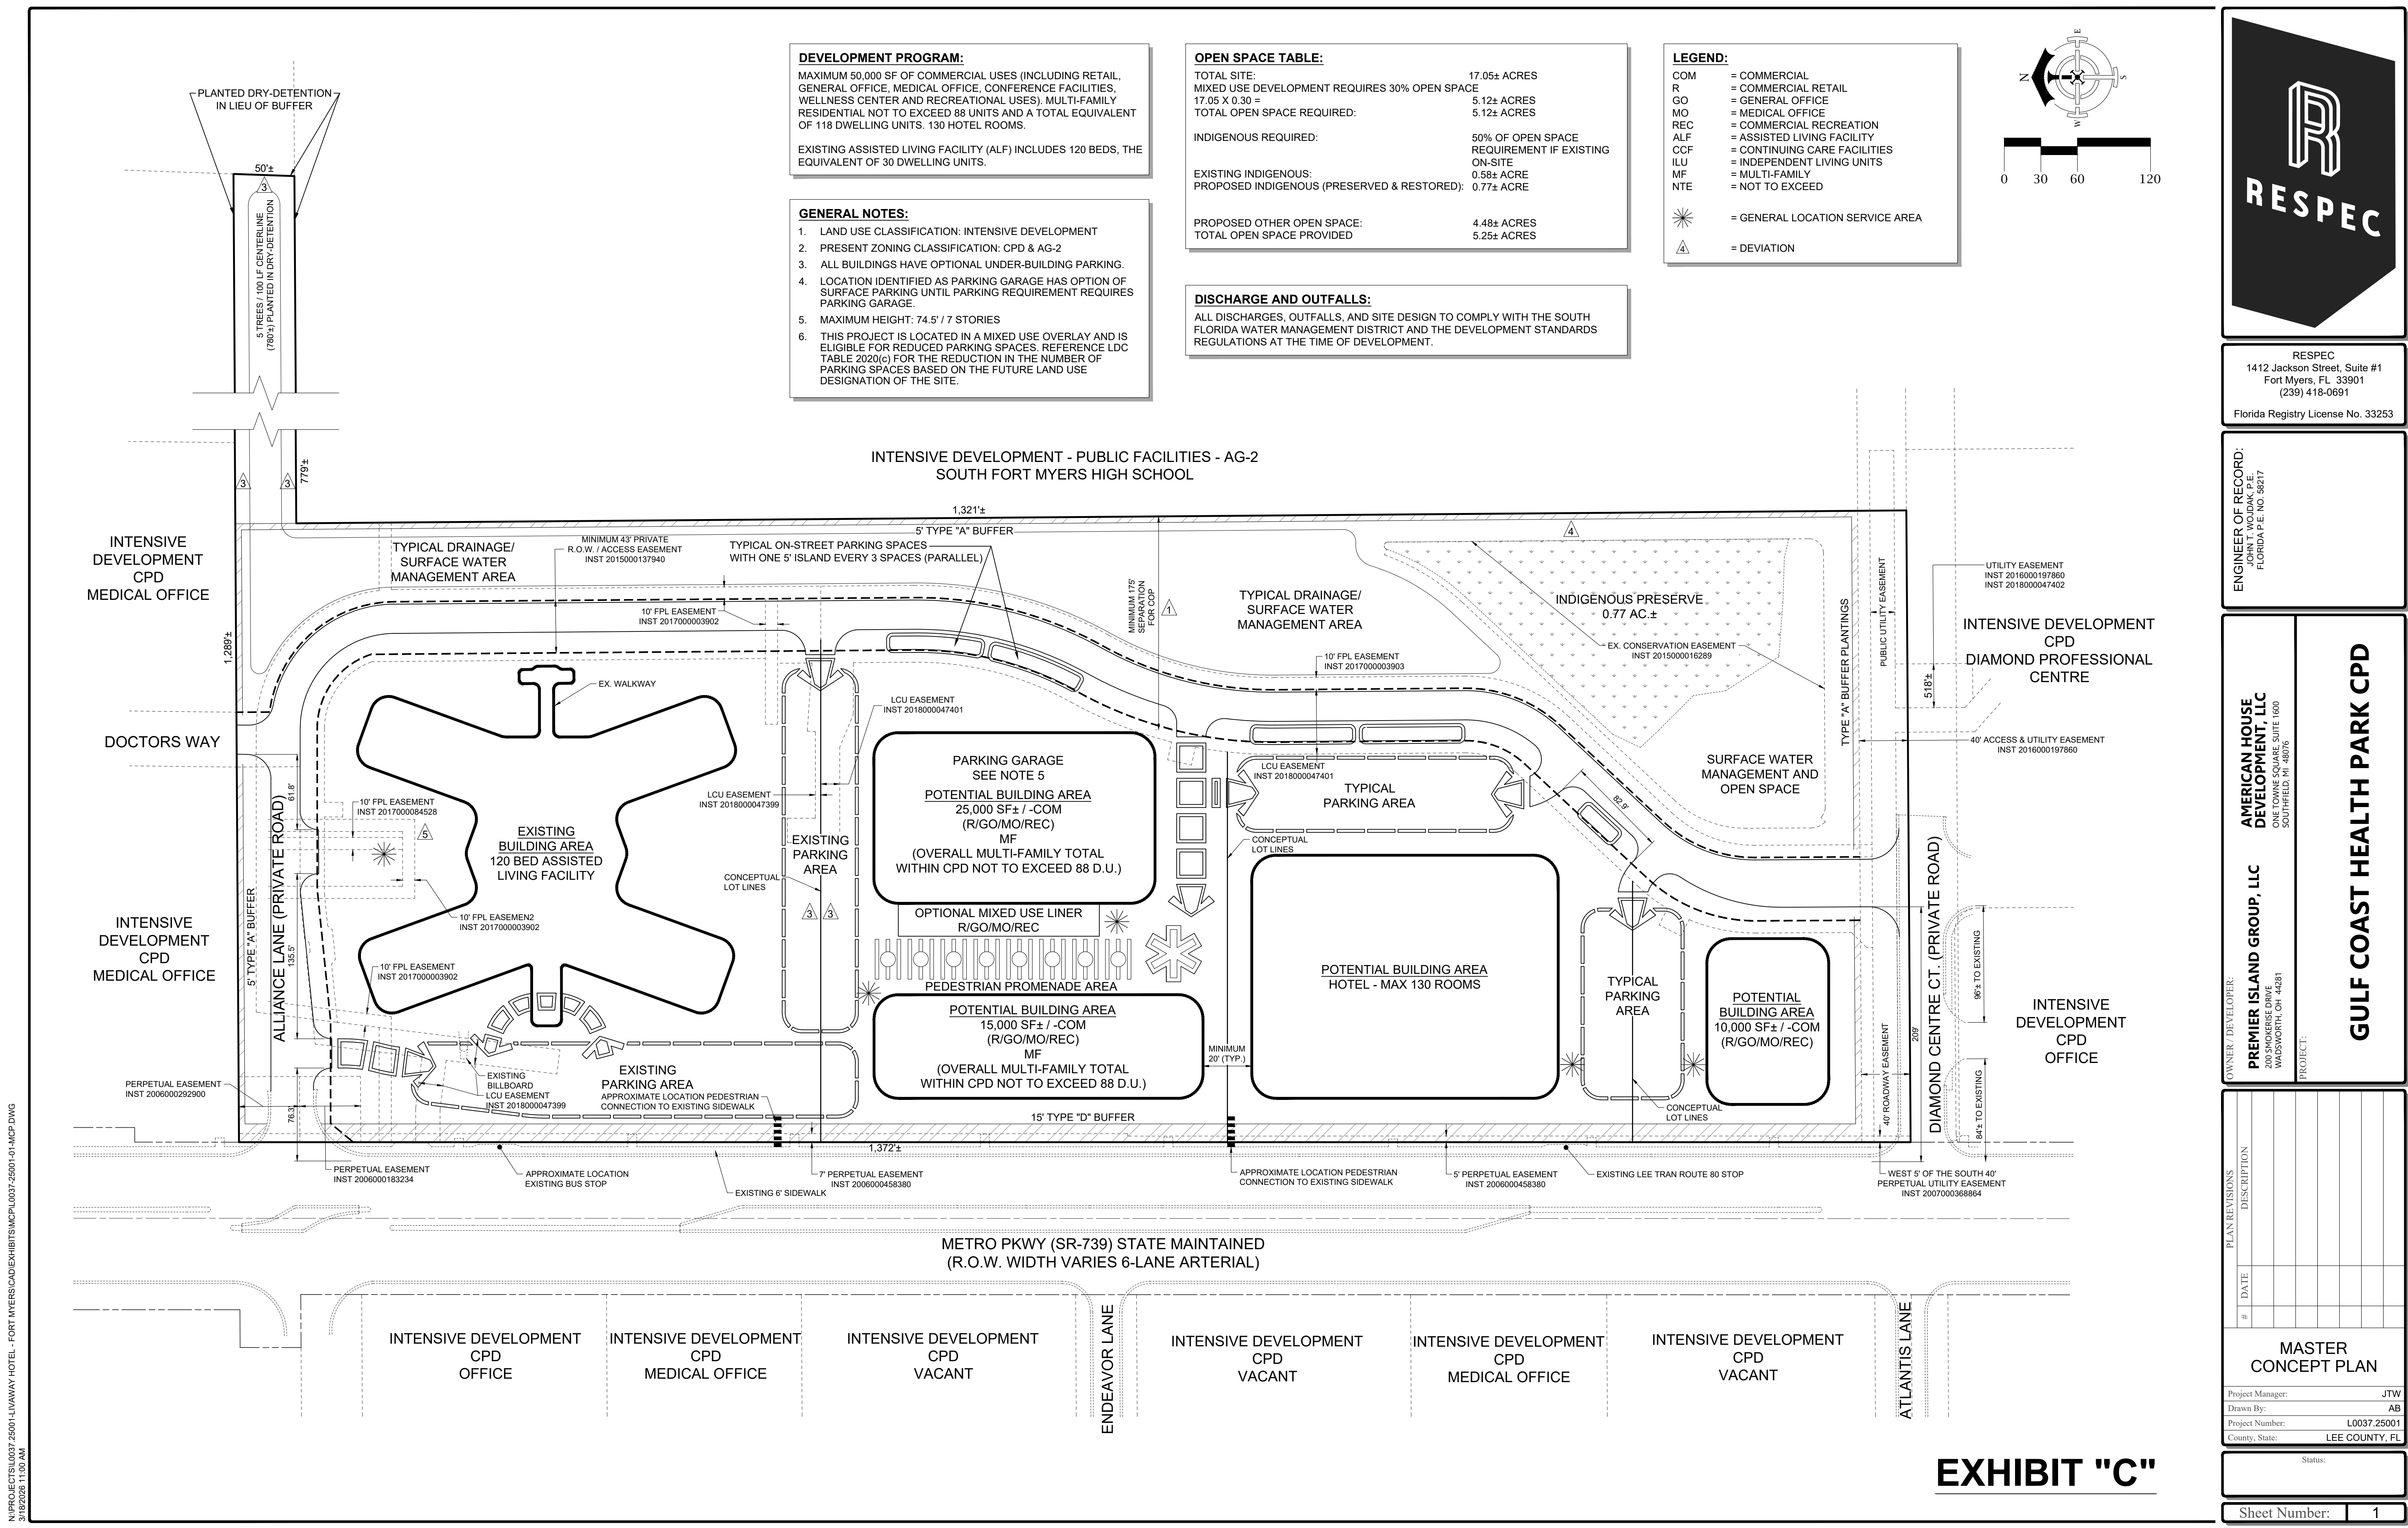

\\PROJECTS\L0037.25001\L0037.25001\L0037.25001-01-MCP.DWG
P102203 11:30 AM